


200 3860 200

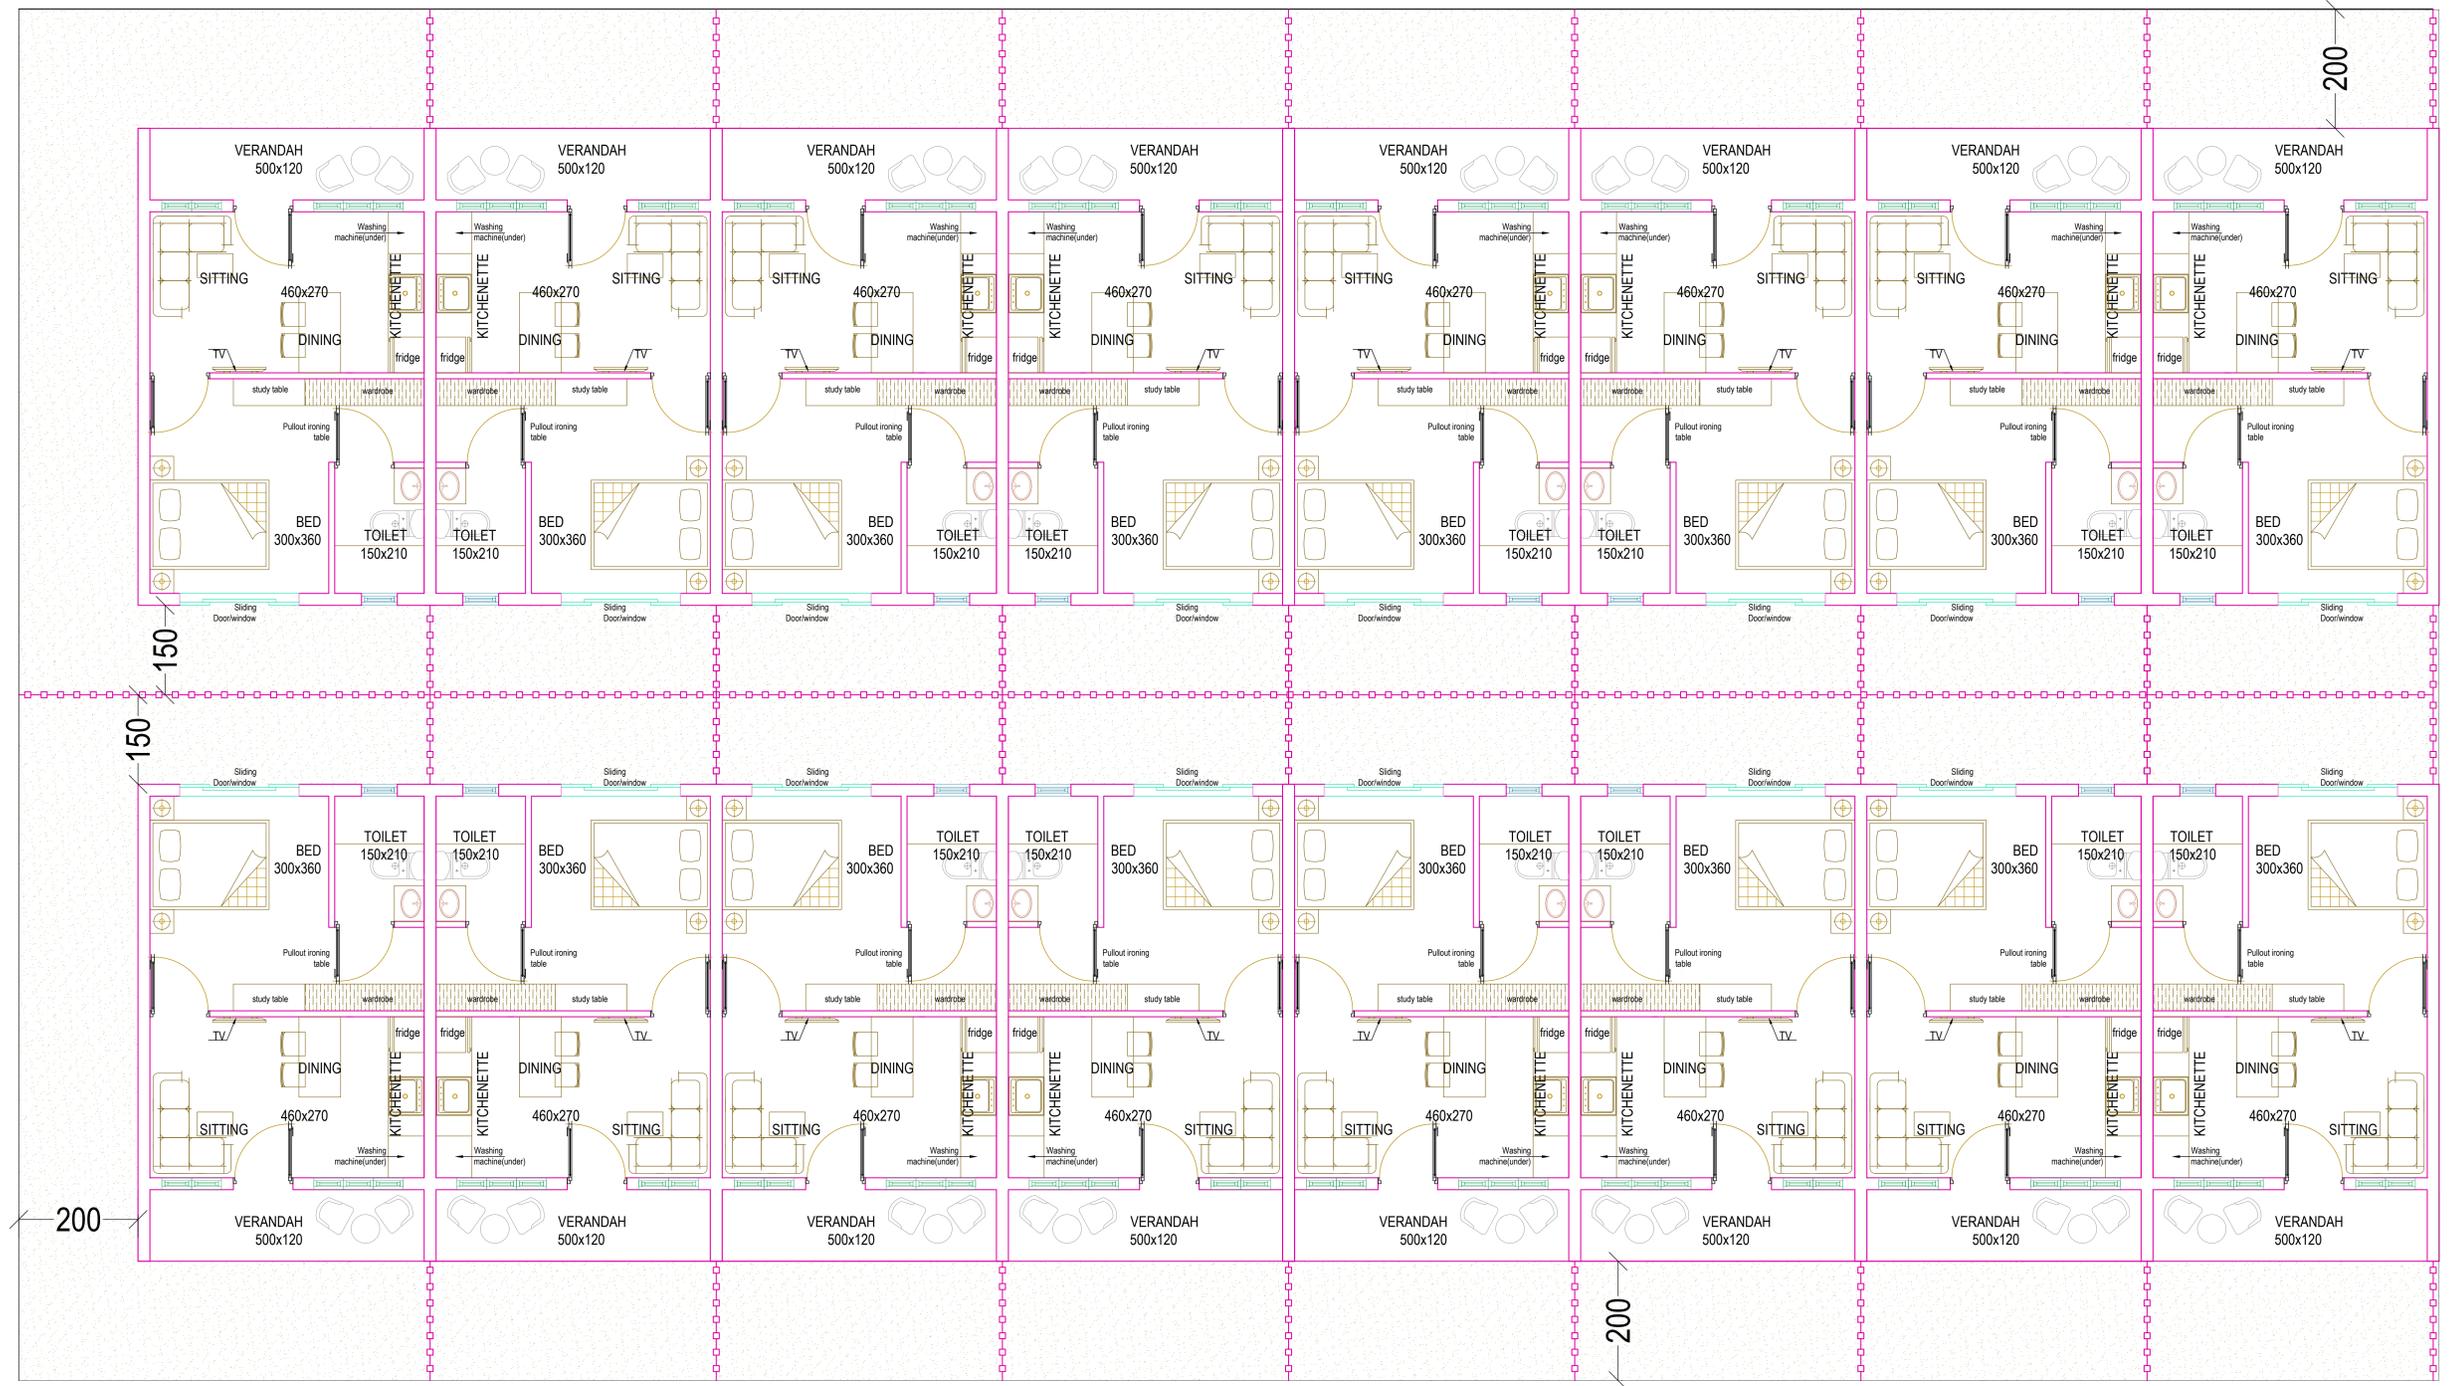


300

200

ROW BUILDING

(REV-01/22.01.2026)

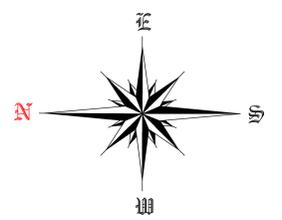

MATHEW & SAIRA ARCHITECTS