




GROUND FLOOR PLAN

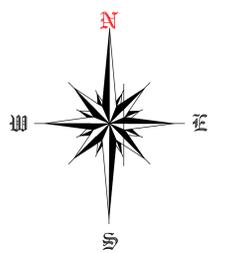

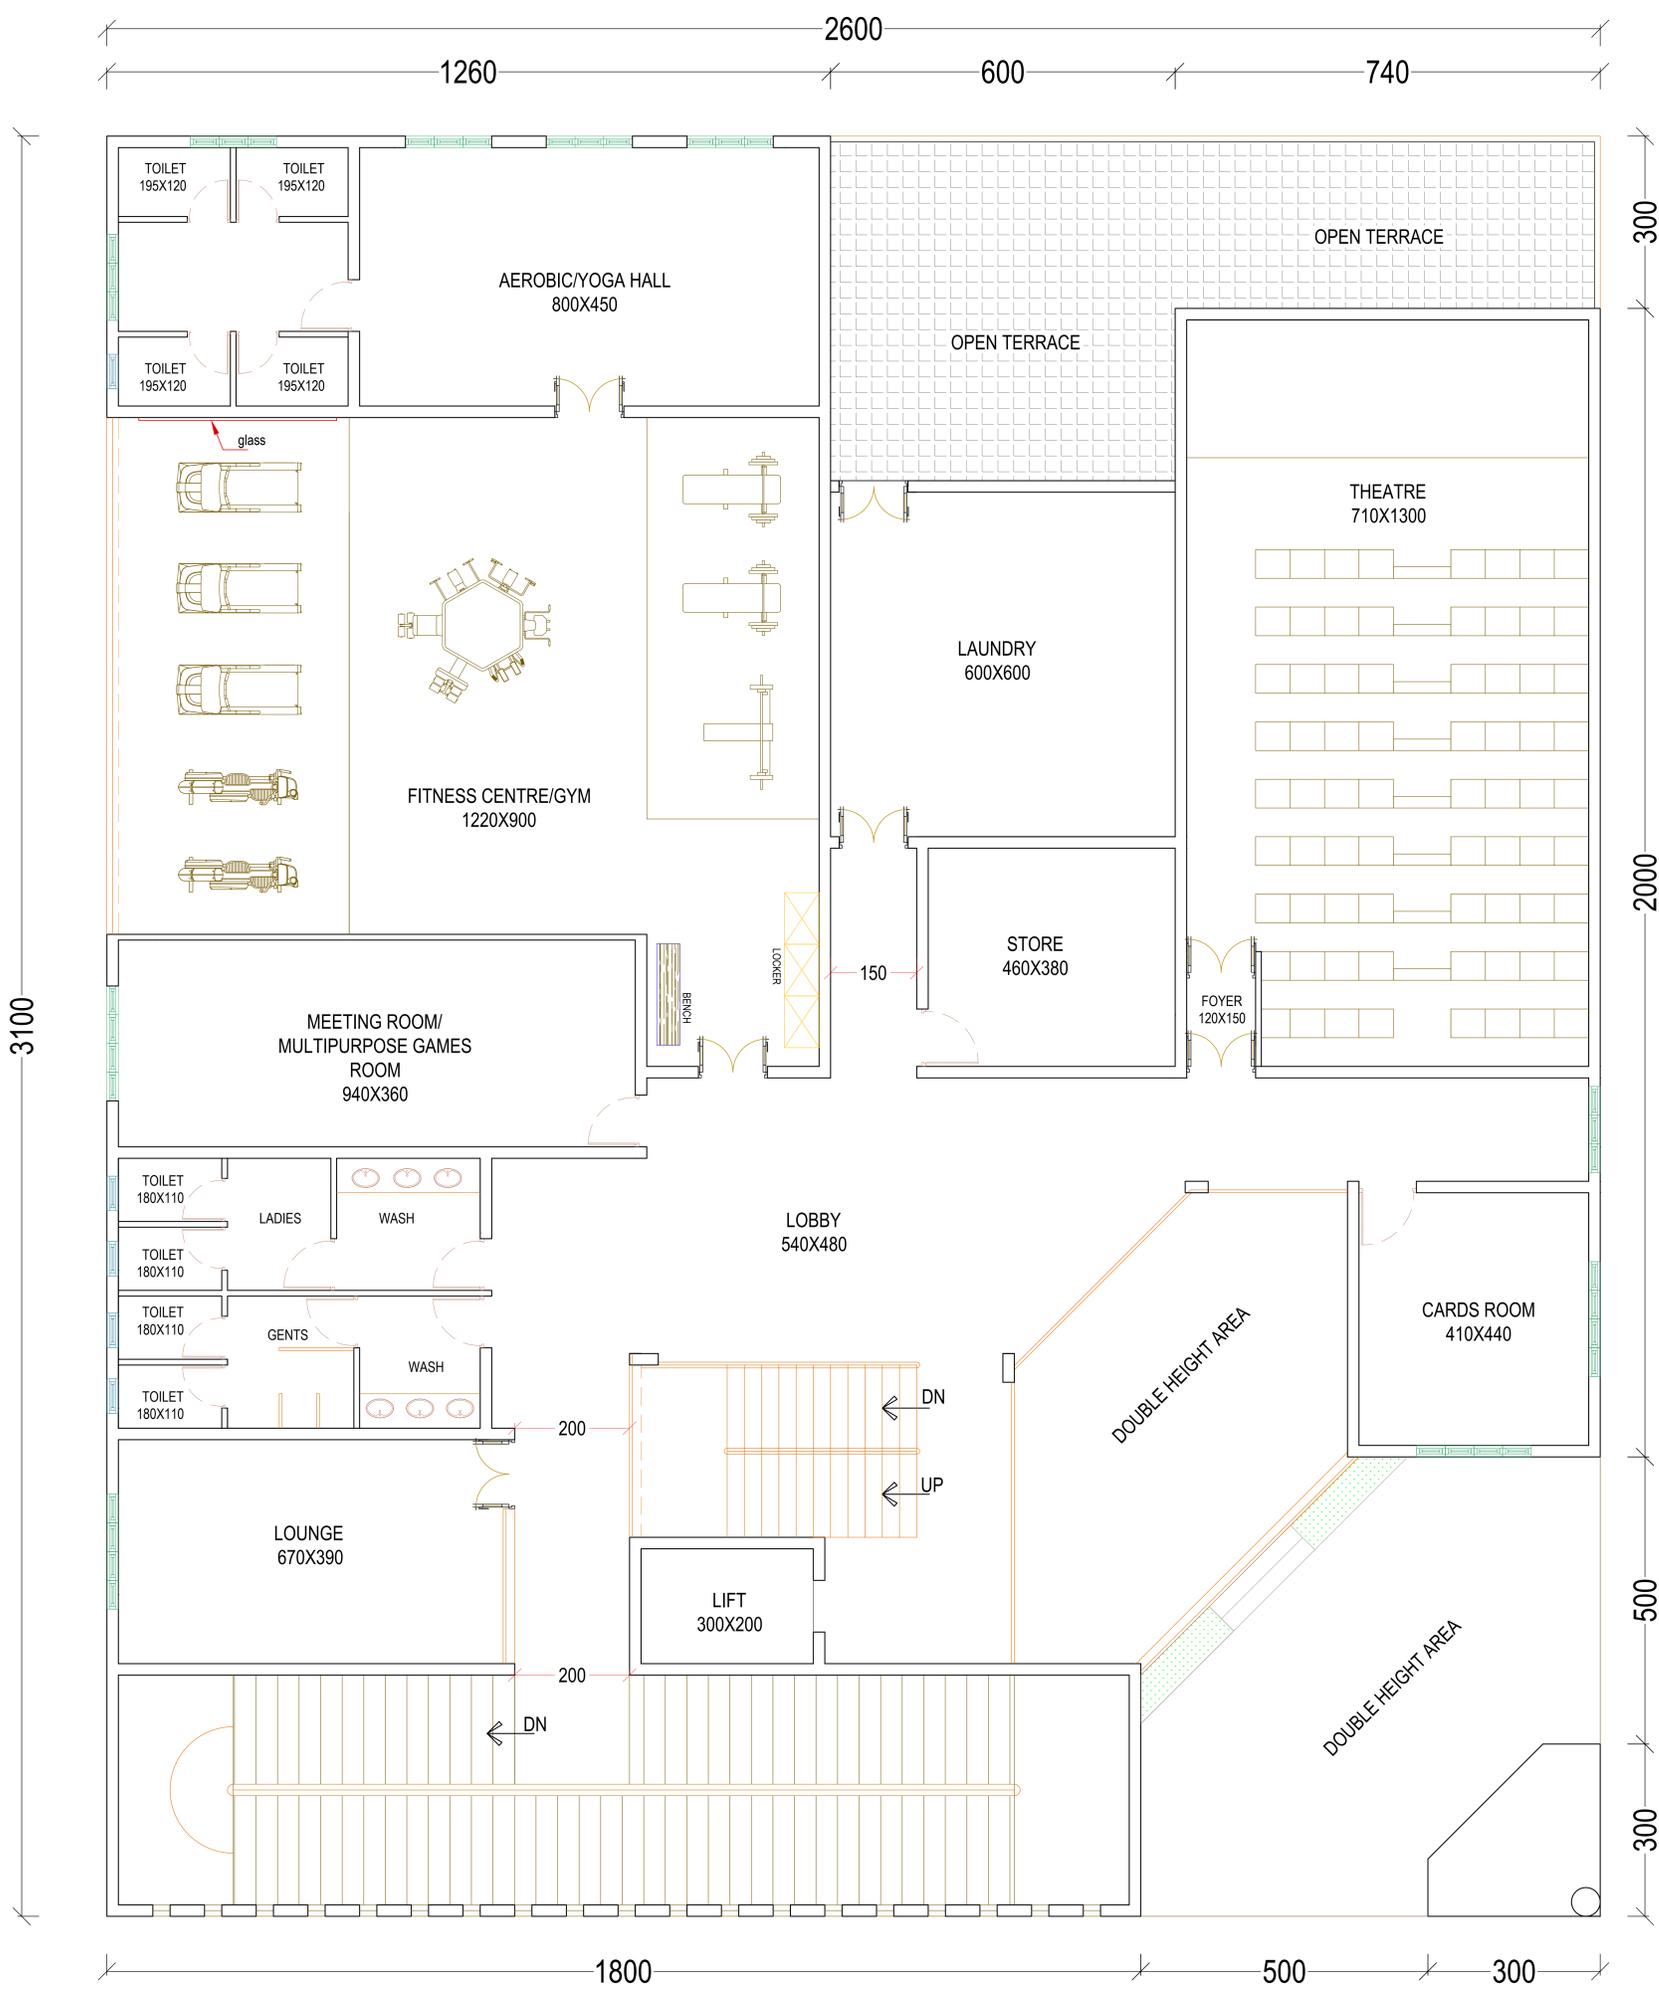

FIRST FLOOR PLAN

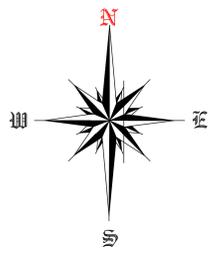


COMMUNITY CENTER

(REV-01/22.01.2026)

COMMUNITY CENTER

(REV-01/22.01.2026)

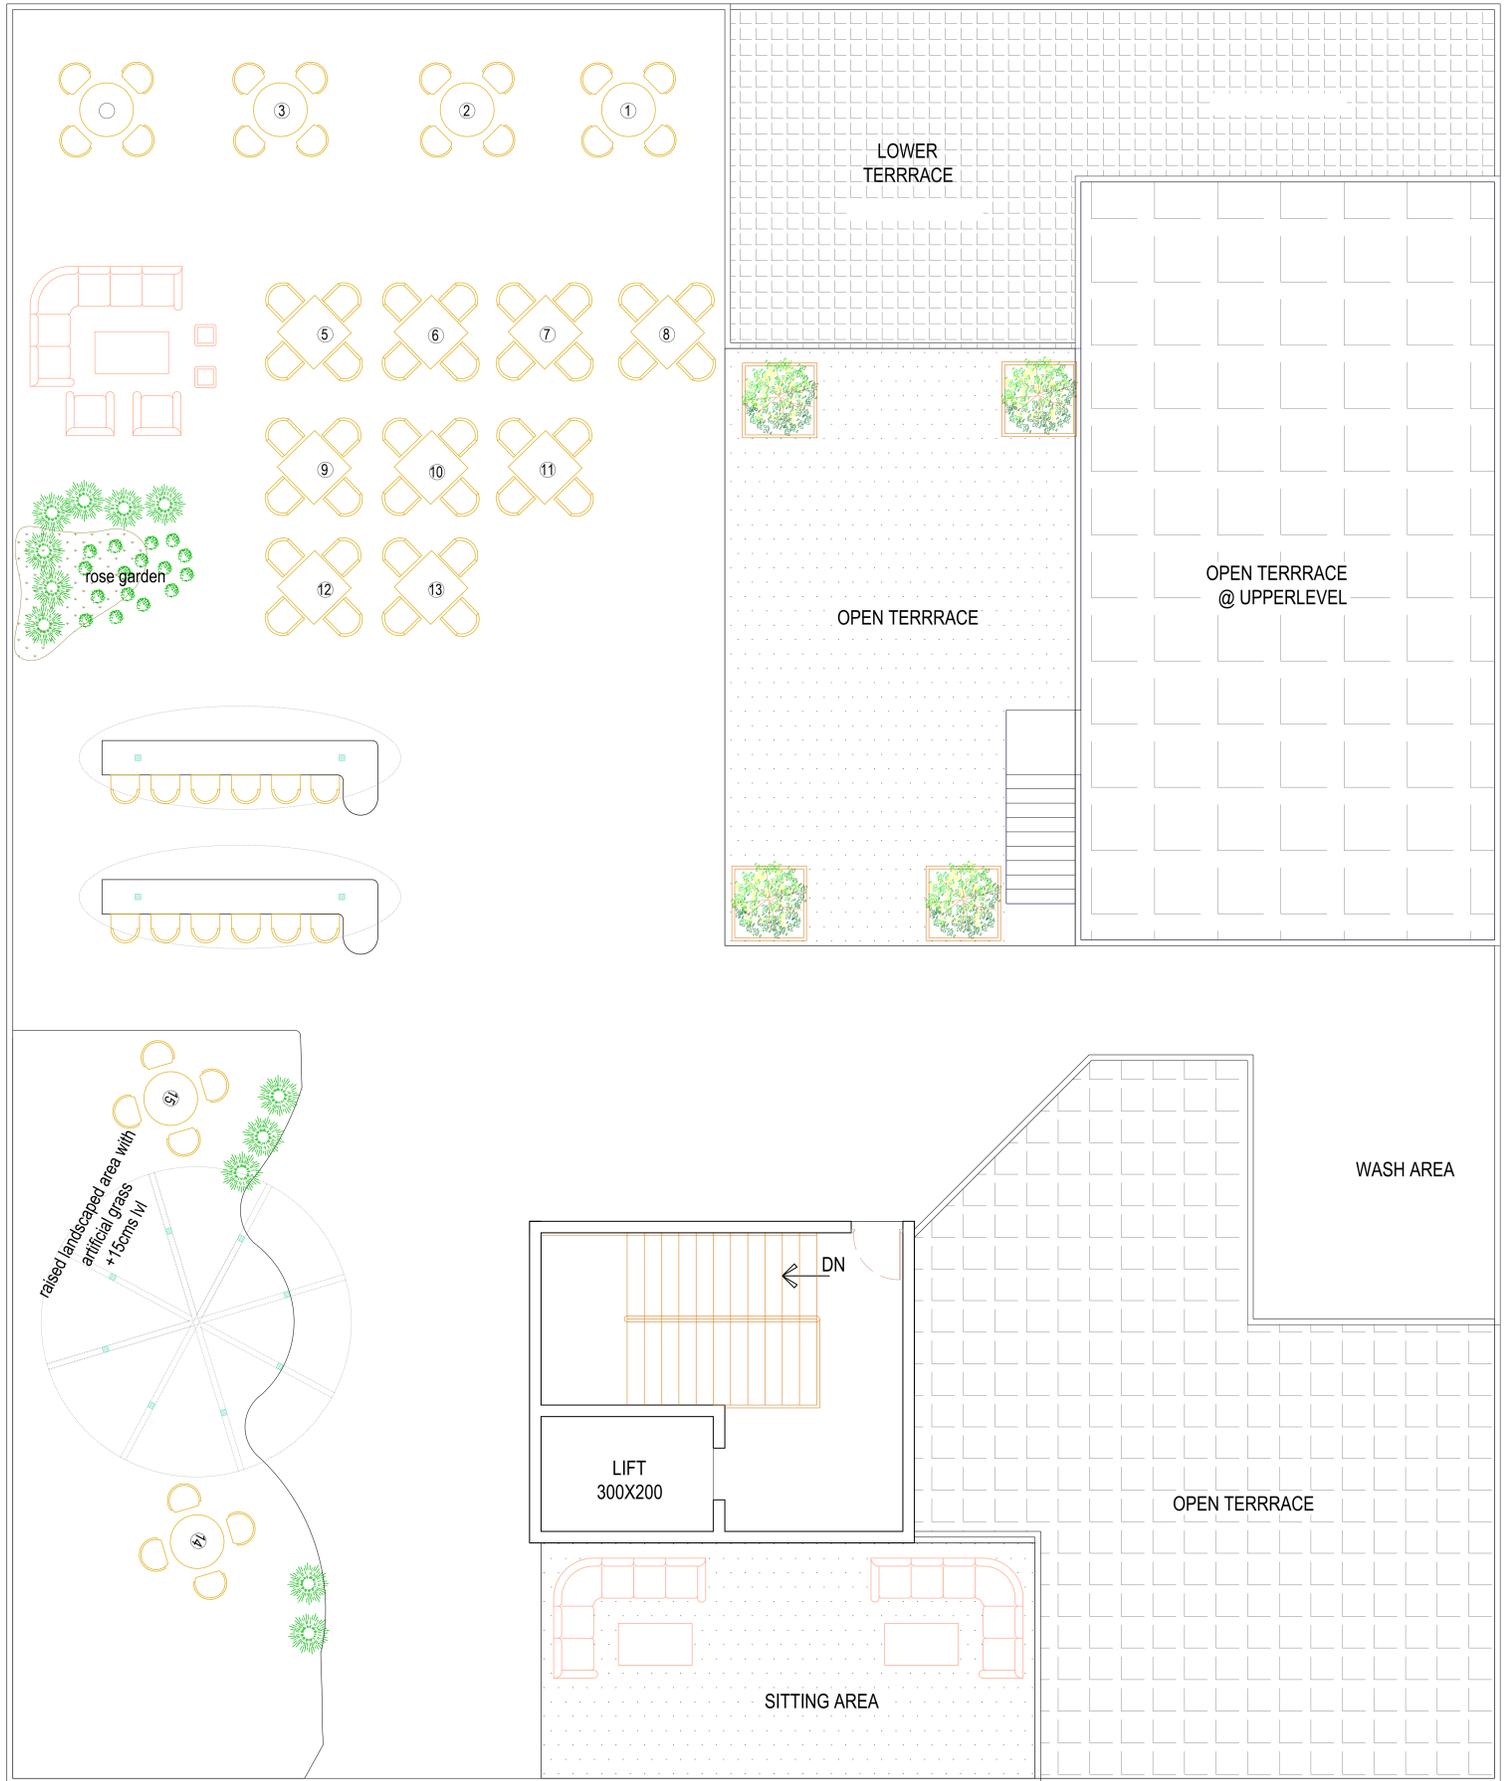

ROOF PLAN

