




MEDICAL , REHABILITATION CENTER & GUEST BLOCK

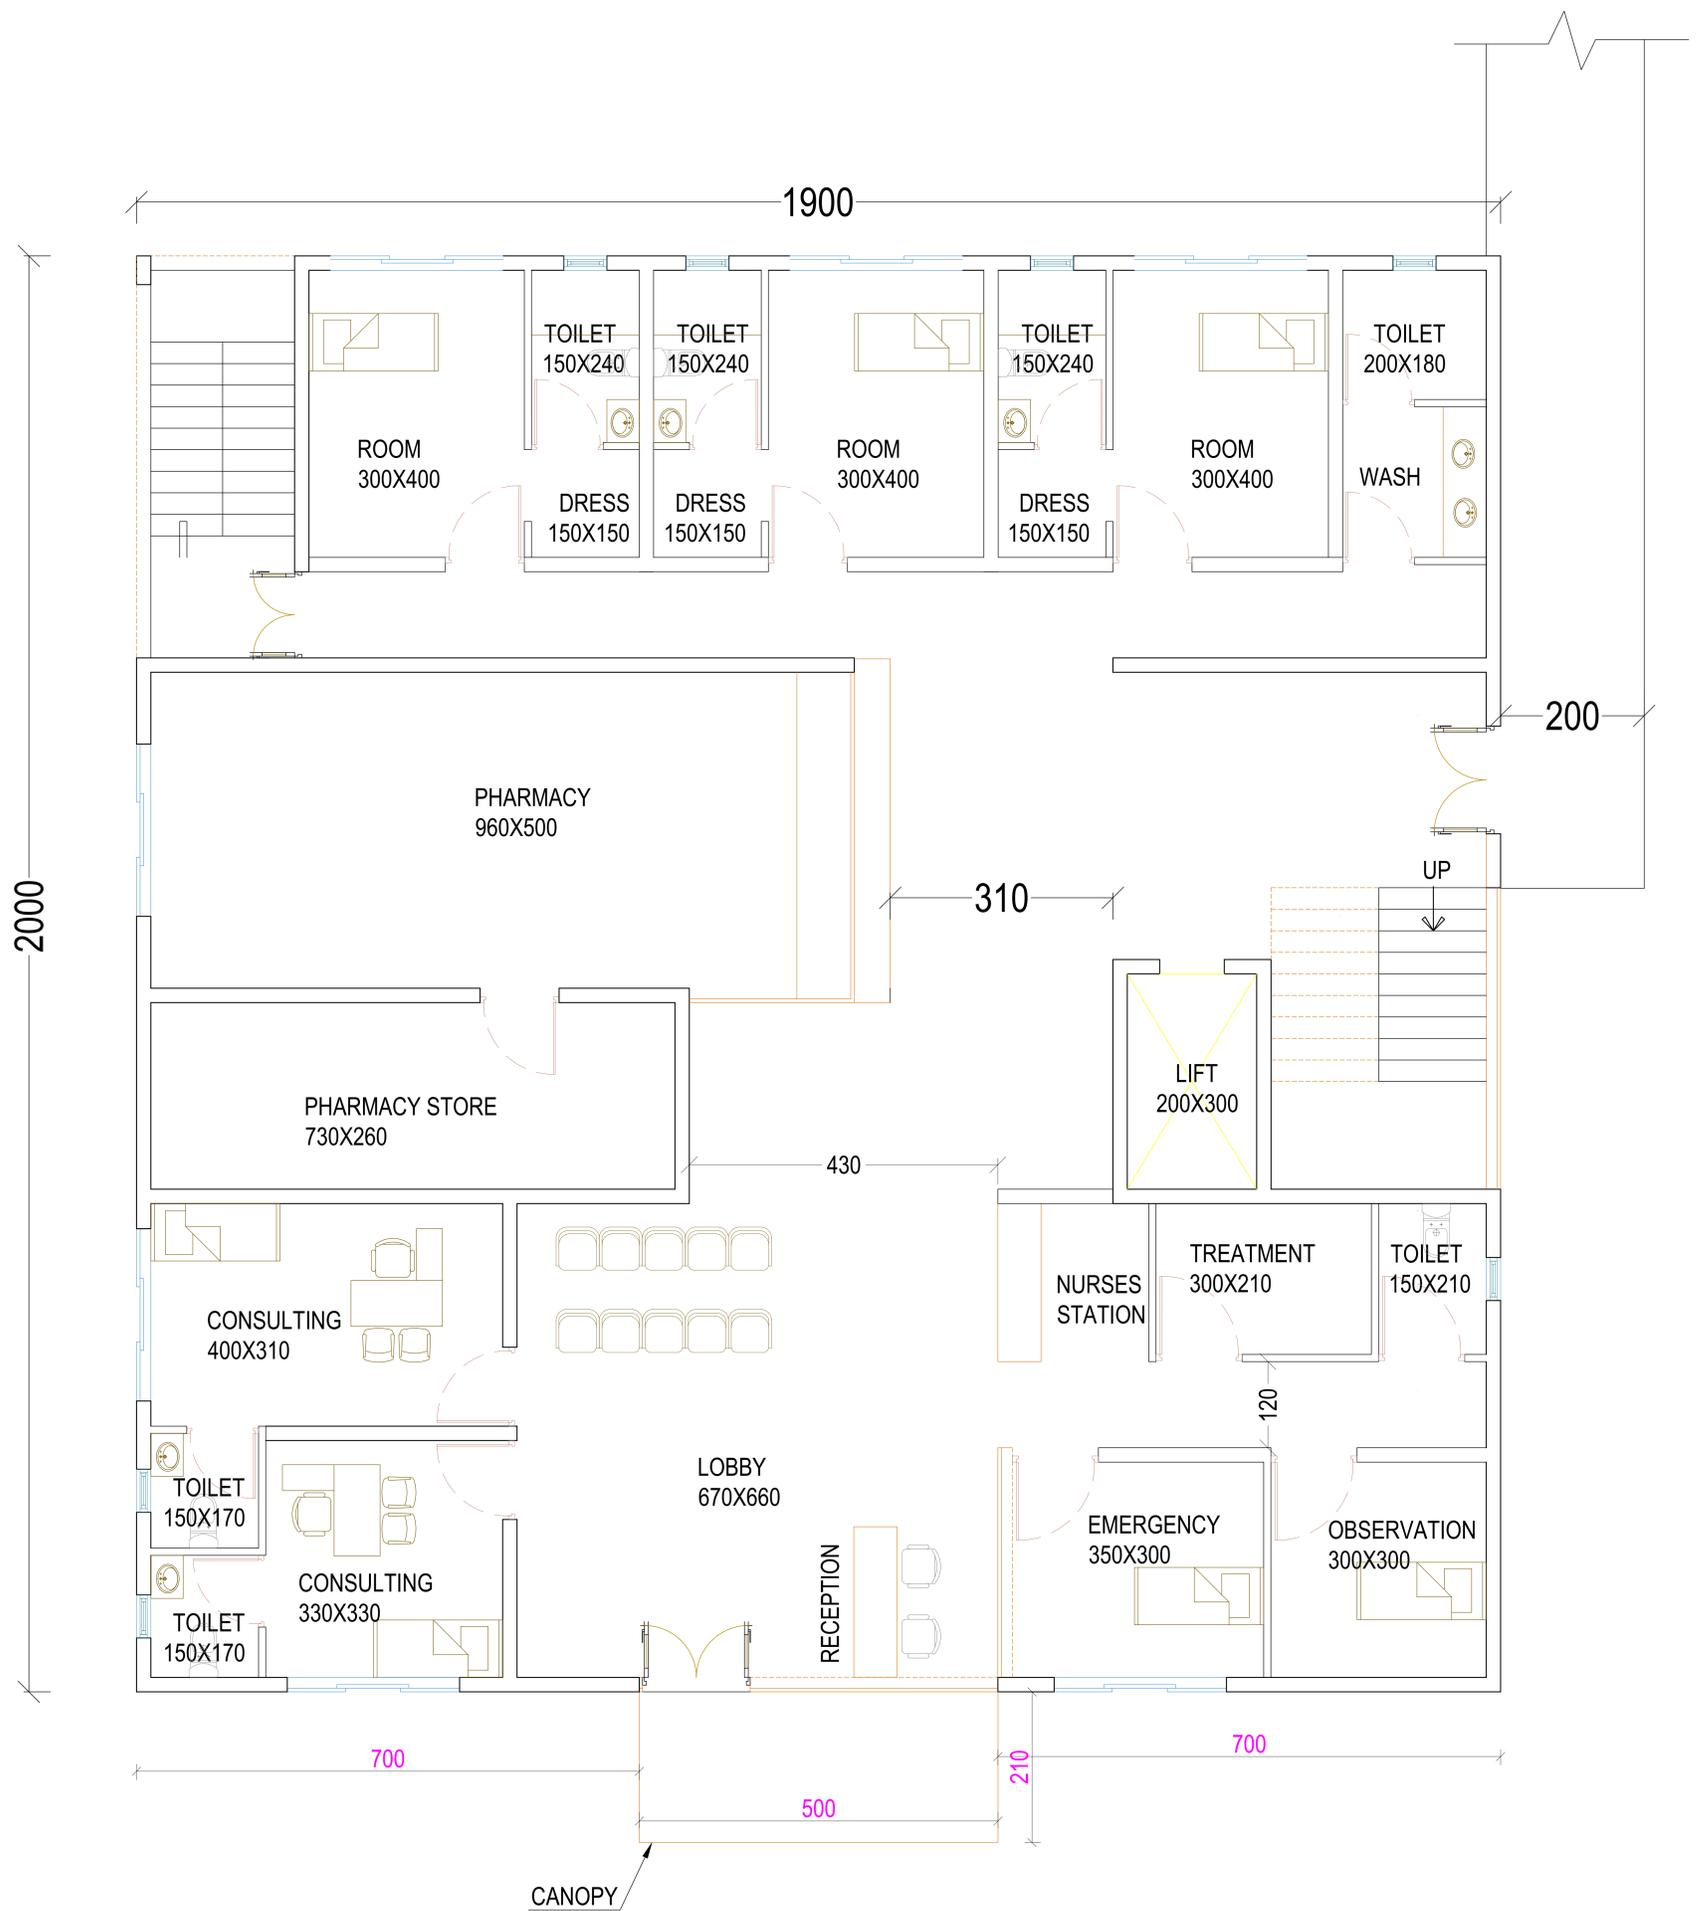


GROUND FLOOR PLAN

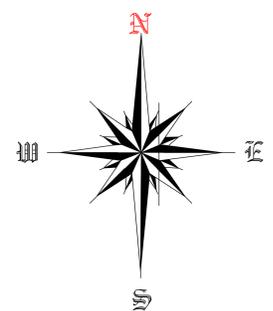

MEDICAL , REHABILITATION CENTER & GUEST BLOCK

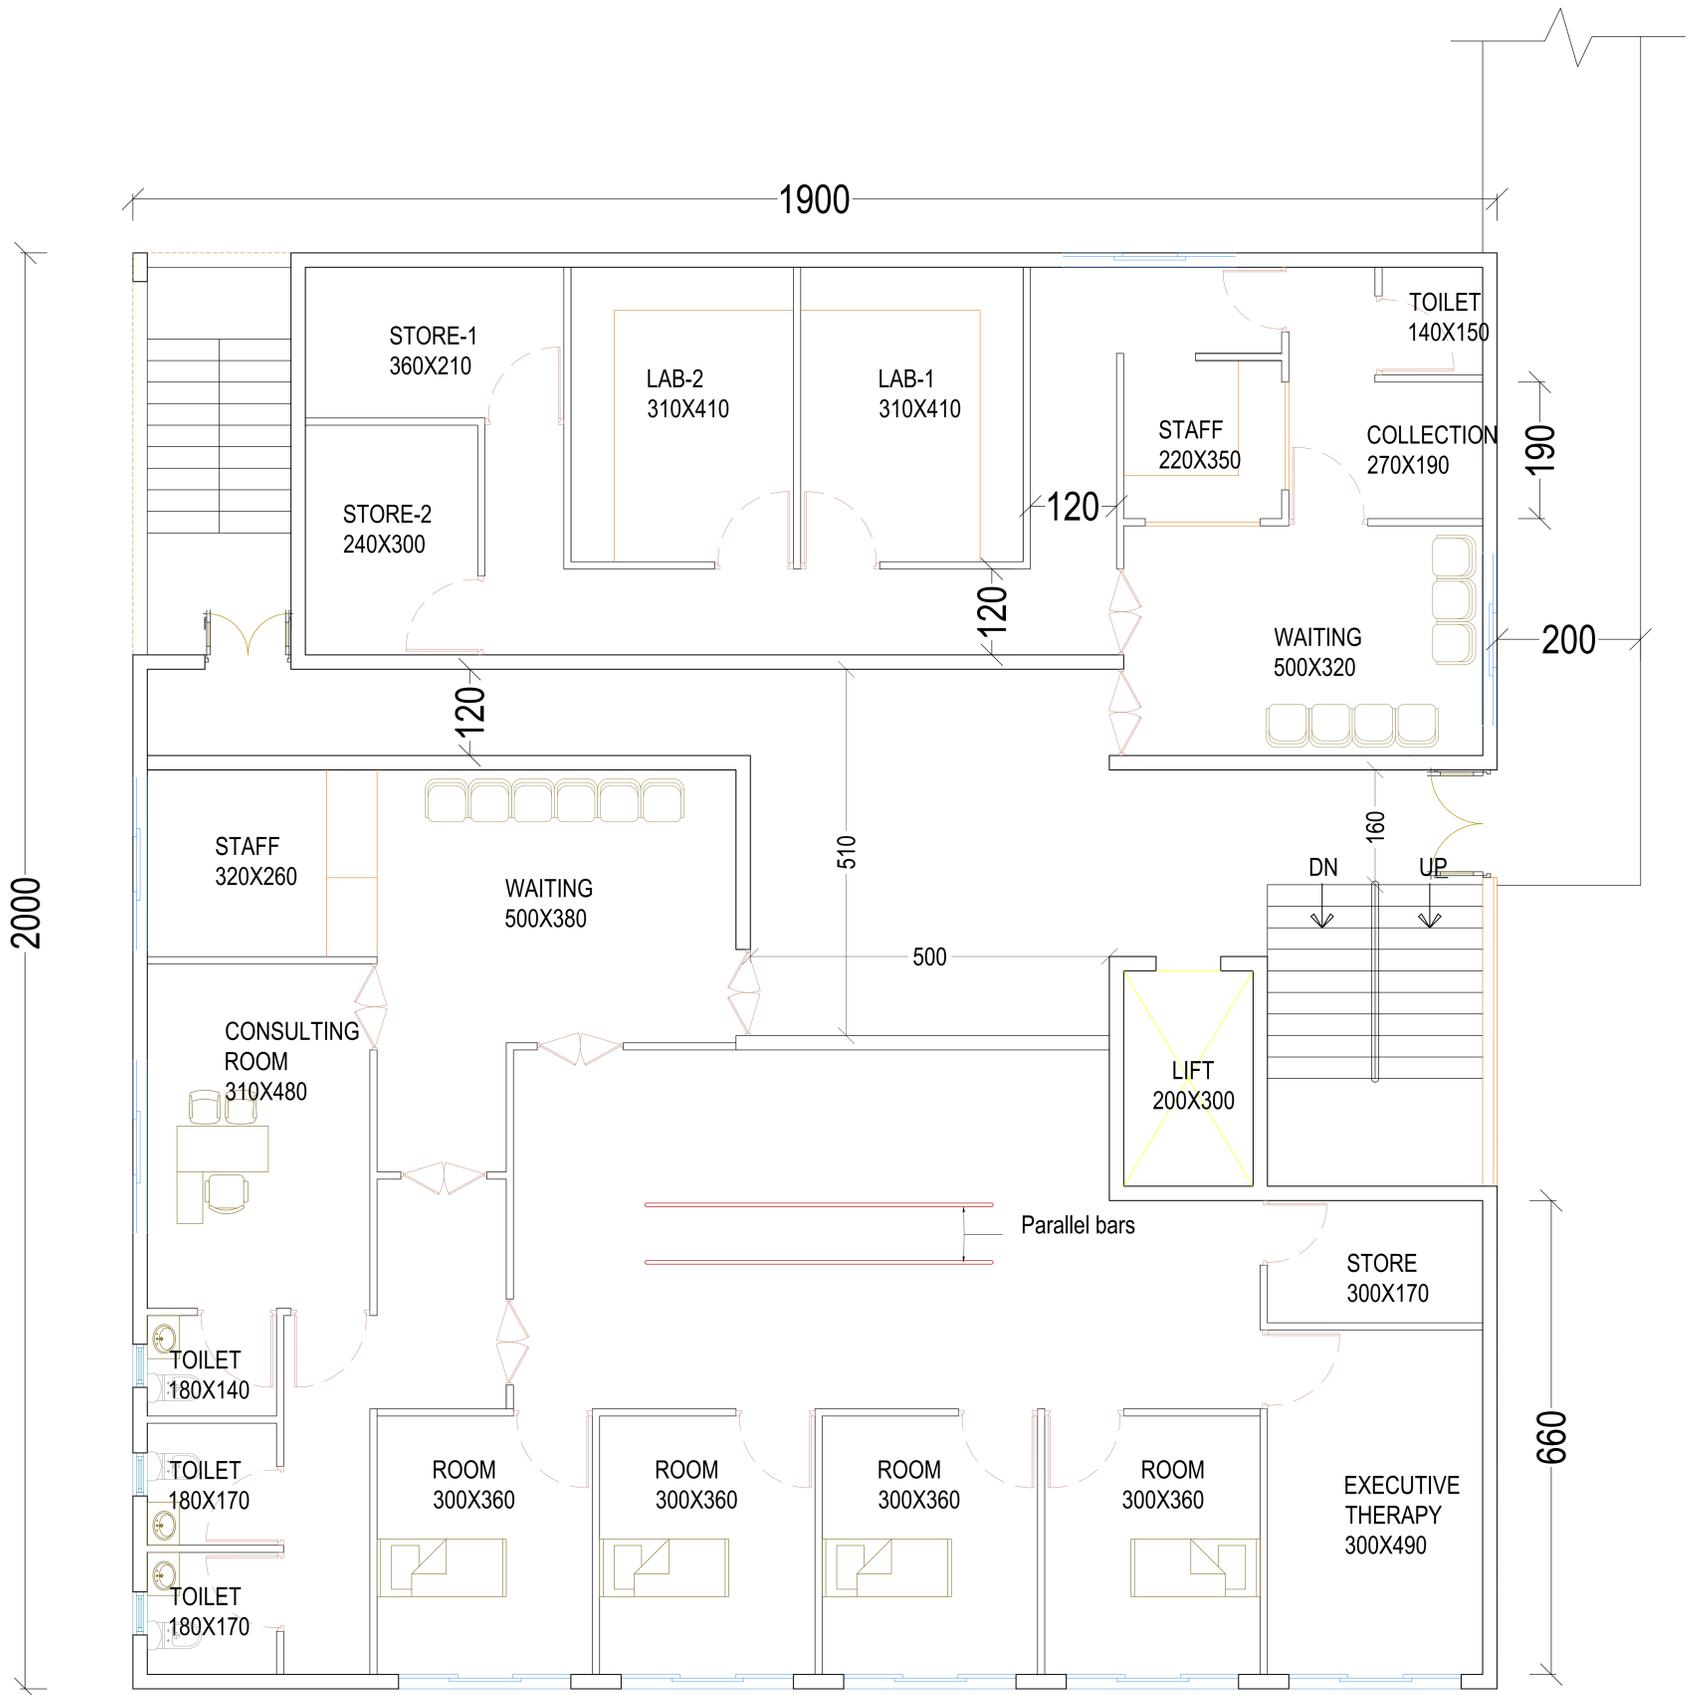


FIRST FLOOR PLAN

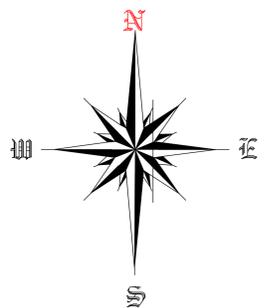


MEDICAL , REHABILITATION CENTER & GUEST BLOCK

2000

1900

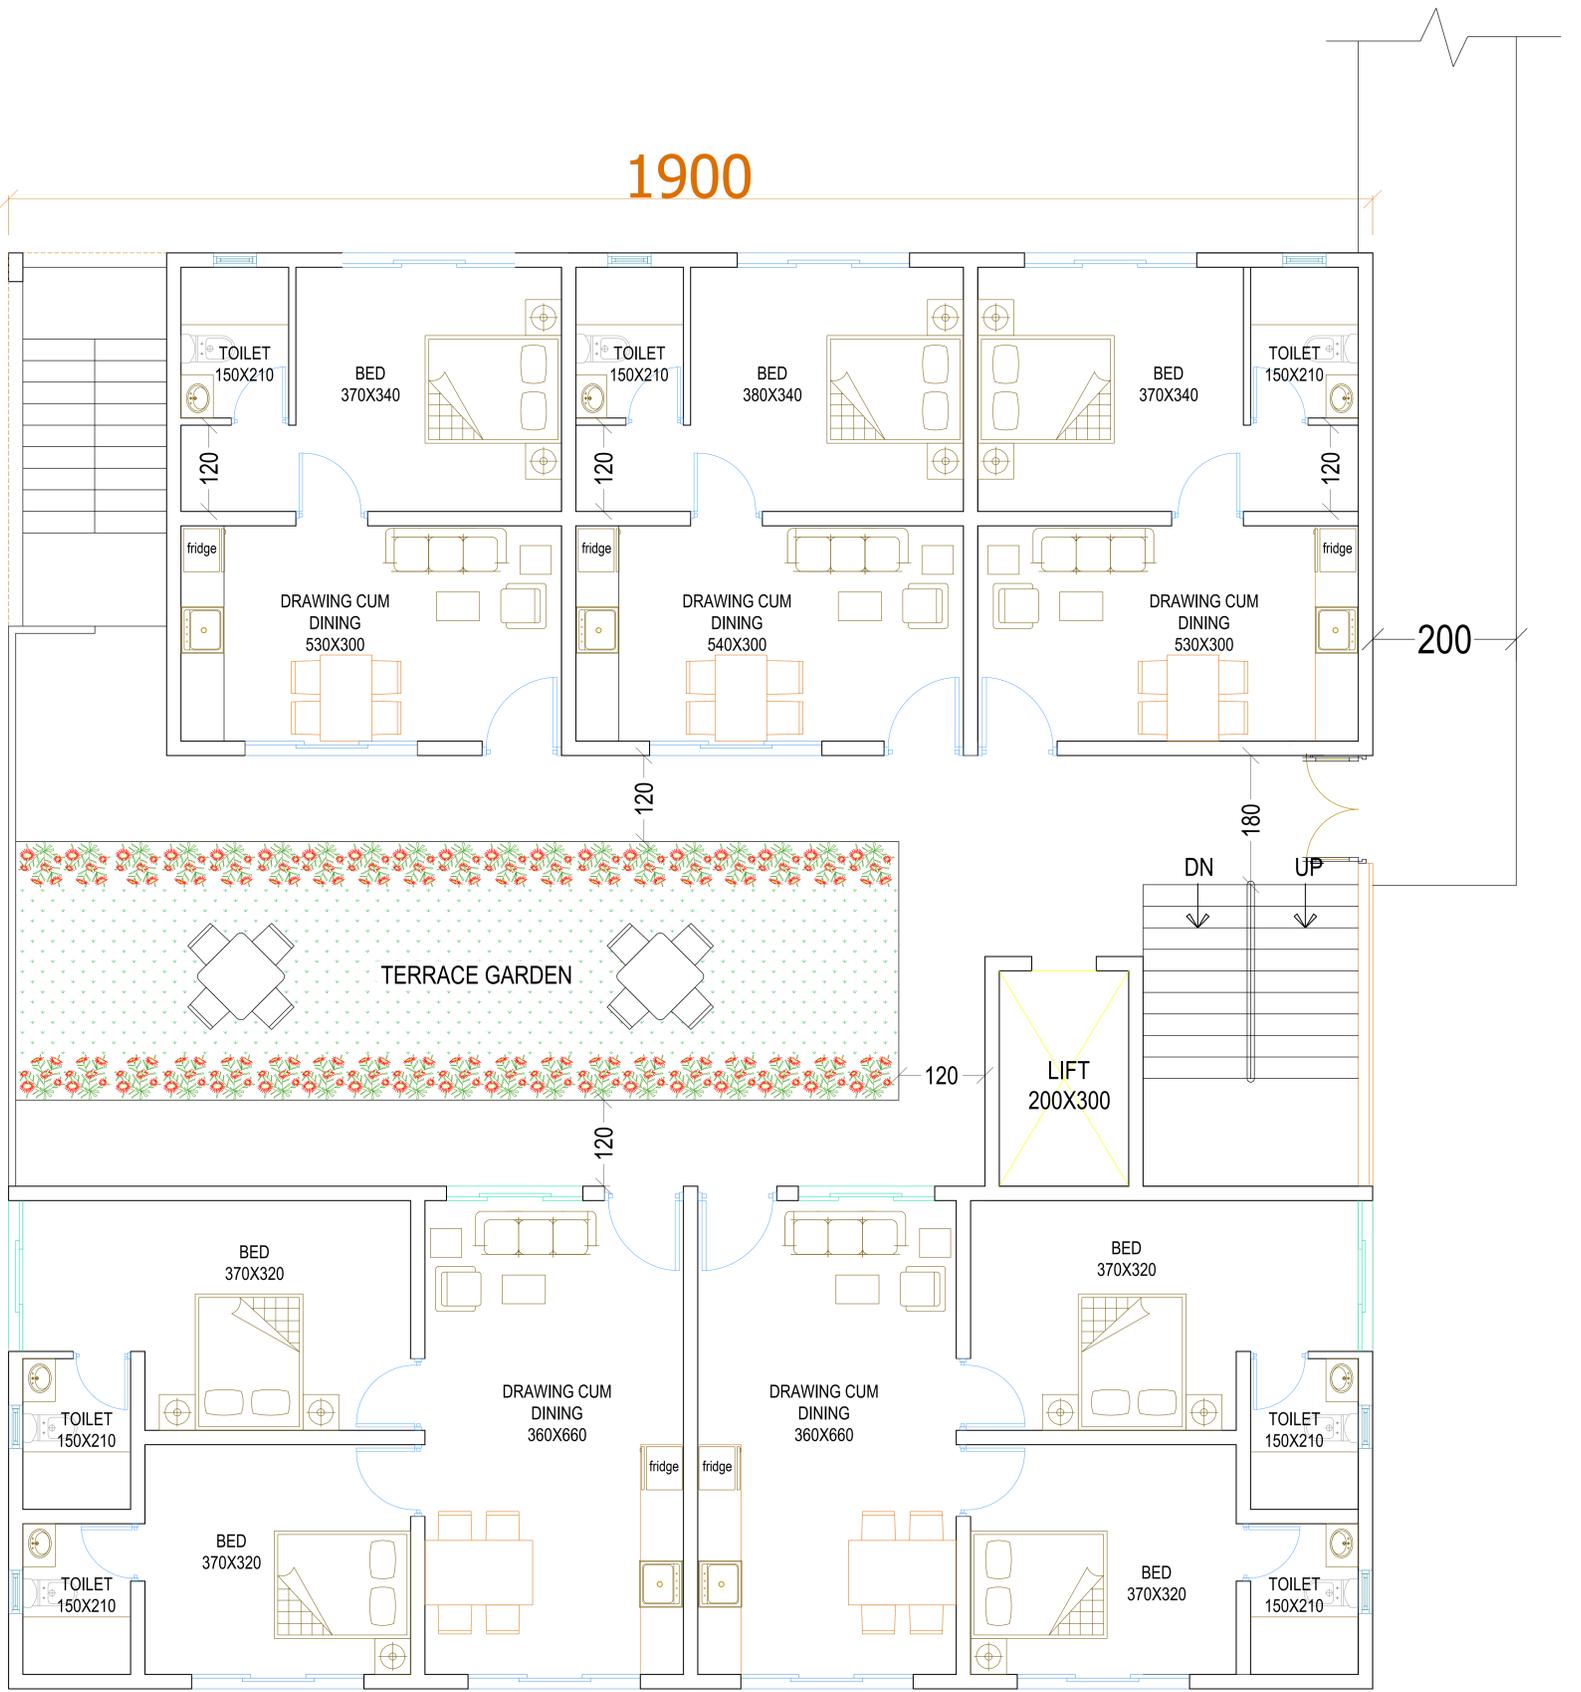


SECOND FLOOR PLAN

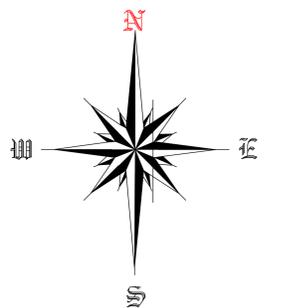

MEDICAL , REHABILITATION CENTER & GUEST BLOCK

(REV-01/22.01.2026)

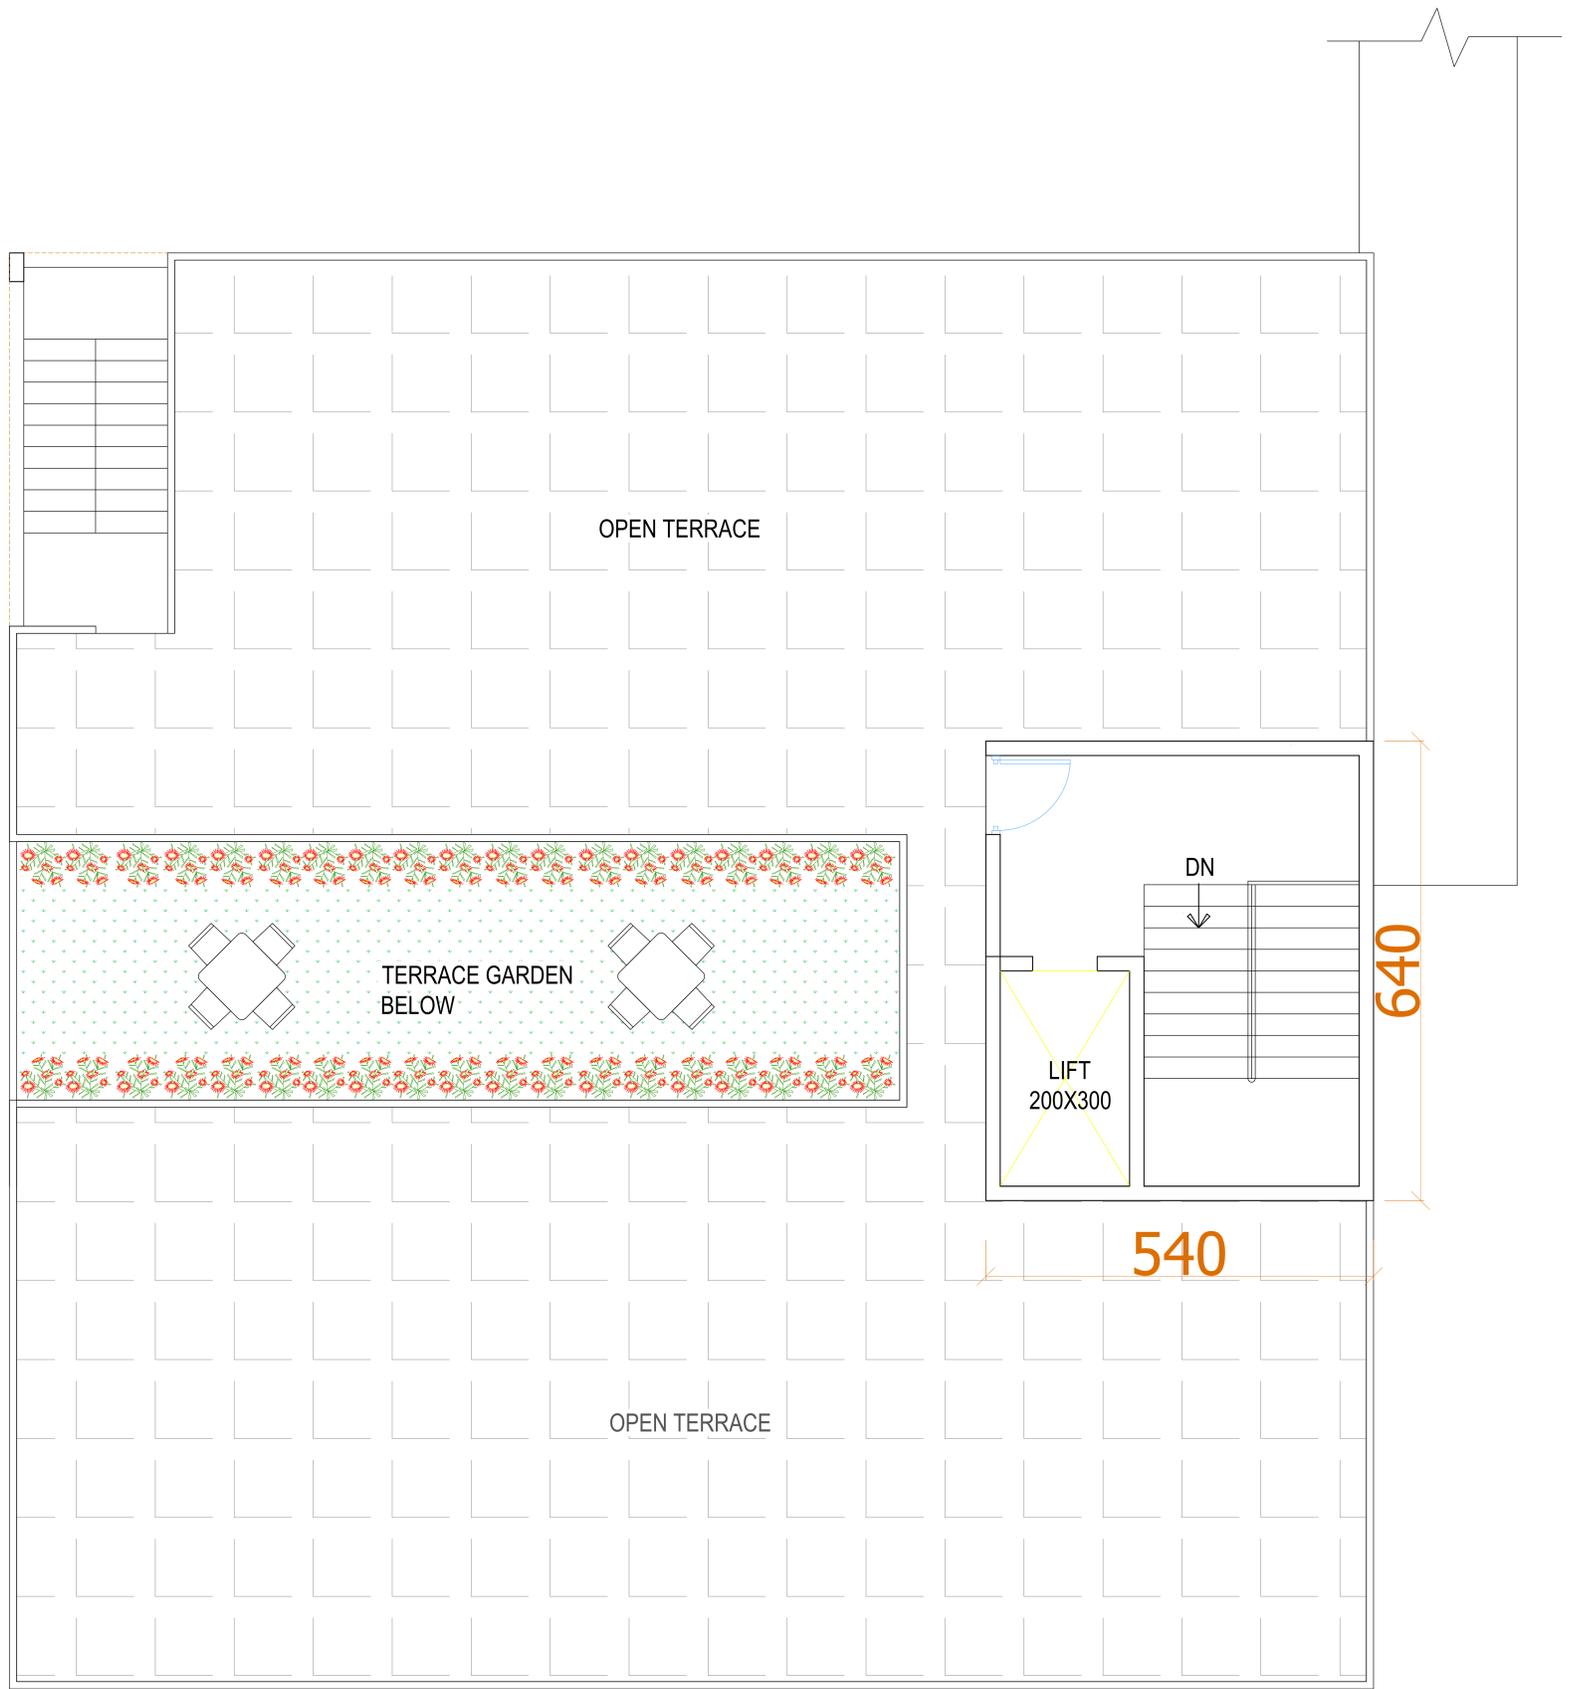

ROOF TOP

